


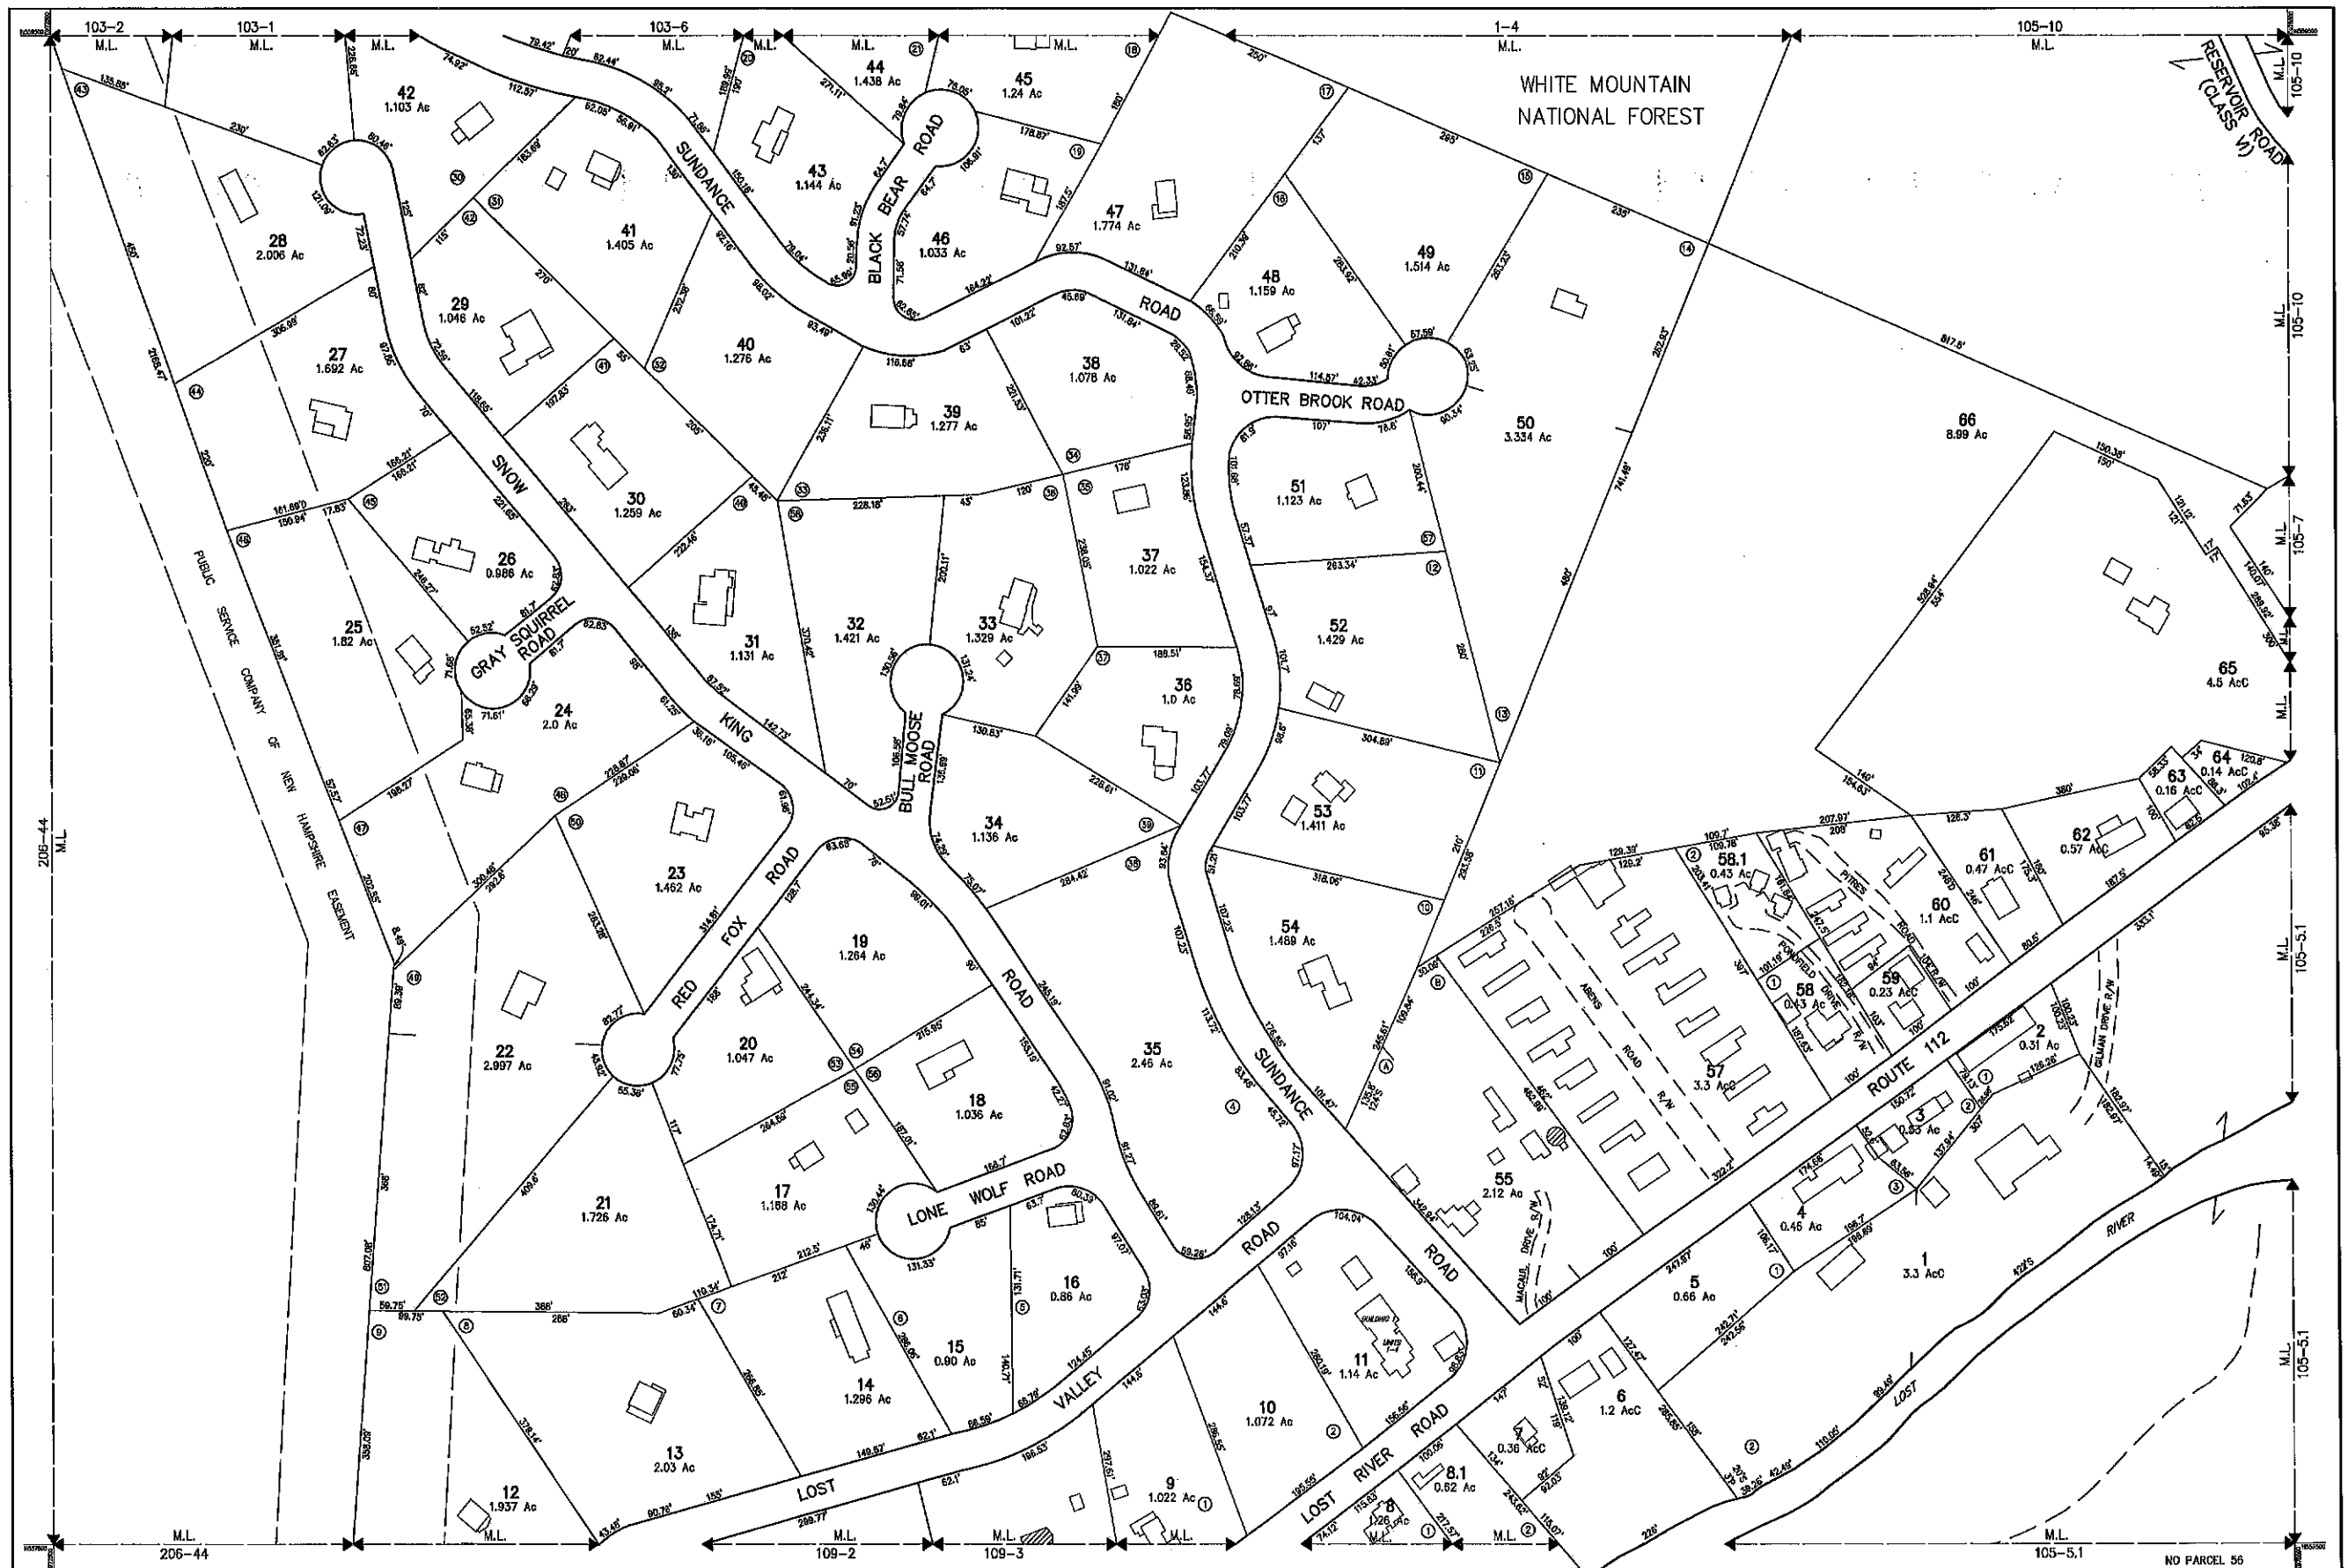

THIS MAP IS FOR ASSESSMENT PURPOSES. IT IS NOT VALID FOR LEGAL DESCRIPTION OR CONVEYANCE. THE HORIZONTAL DATUM IS THE NEW HAMPSHIRE STATE PLANE COORDINATE SYSTEM, NAD 83. PHOTOGRAPHY DATE: MAY 5, 2008 COMPLETION DATE: AUGUST 30, 2010		PRODUCED IN 2010 BY CAI Technologies 11 PLEASANT STREET, LITTLETON, NH 03061 800.222.4543 - WWW.CAI-TECH.COM		LEGEND AREA SURVEYED Ac AREA CALCULATED Ac RECORD DIMENSION 100' SCALED DIMENSION 100'S MATCH LINE M.L. WATER W EXEMPT PROPERTY, SUBDIVISION LOT NO. BUILDING B RIGHT OF WAY/ACCESS R/W COMMON OWNERSHIP CO WETLANDS W		SCALE 1" = 100' FEET 0 50 100 200 300 METERS 0 25 50 75 REVISED TO: APRIL 1, 2022		PROPERTY MAPS WOODSTOCK NEW HAMPSHIRE		INDEX DIAGRAM 201 103 102 202 105 108 109 108		MAP NO. 104	
---	--	--	--	---	--	---	--	---	--	---	--	----------------------------------	--