


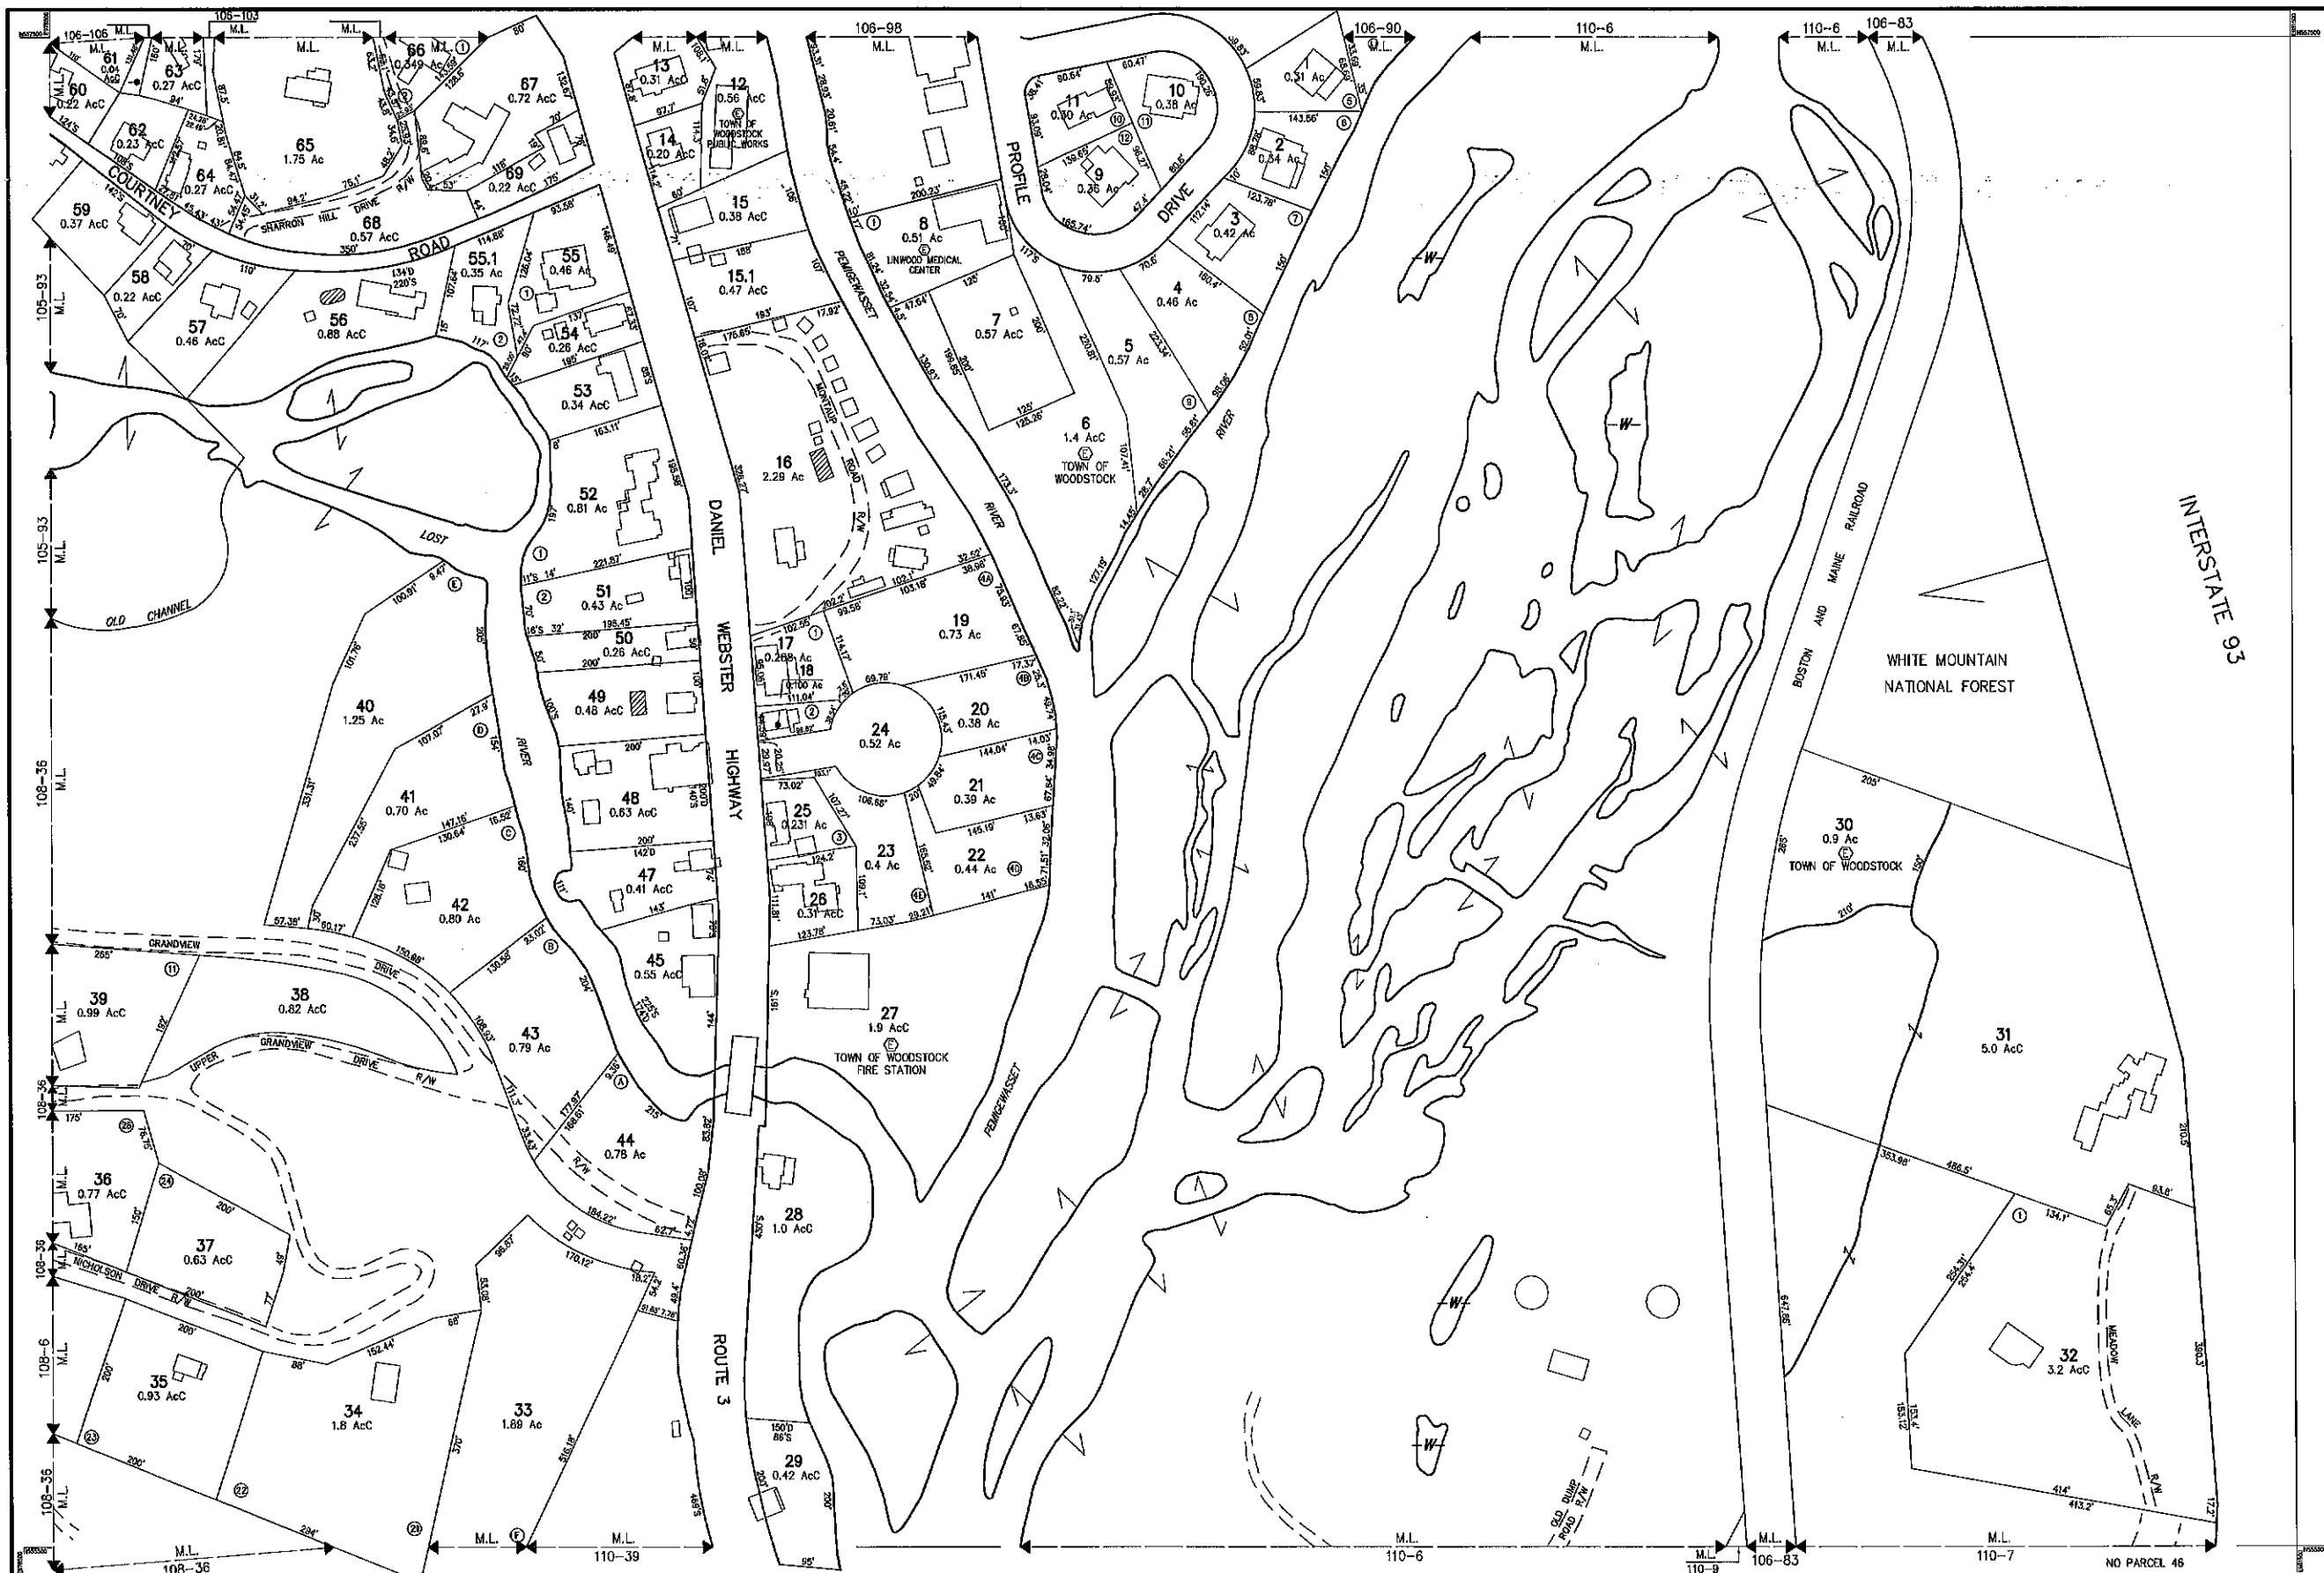

THIS MAP IS FOR ASSESSMENT PURPOSES. IT IS NOT VALID FOR LEGAL DESCRIPTION OR CONVEYANCE.

THE HORIZONTAL DATUM IS THE NEW HAMPSHIRE STATE PLANE COORDINATE SYSTEM, NAD 83.

PHOTOGRAPHY DATE: MAY 5, 2008

COMPLETION DATE: AUGUST 30, 2010

PRODUCED IN 2010 BY

CAI Technologies

11 PLEASANT STREET, LITTLETON, NH 03581
800.322.4540 - WWW.CAI-TECH.COM

AREA SURVEYED Ac
AREA CALCULATED Ac
RECORD DIMENSION 100'
SCALED DIMENSION 100'S
MATCH LINE M.L.
WATER W

LEGEND

EXEMPT PROPERTY
SUBDIVISION LOT NO.
BUILDING
RIGHT OF WAY/ACCESS
COMMON OWNERSHIP
WETLANDS

SCALE 1" = 100'

FEET 0 50 100 200 300

METERS 0 25 50 75

REVISED TO: APRIL 1, 2022

PROPERTY MAPS

WOODSTOCK

NEW HAMPSHIRE

INDEX DIAGRAM

105	106	204
108	107	211
210	110	211

MAP NO.

107