


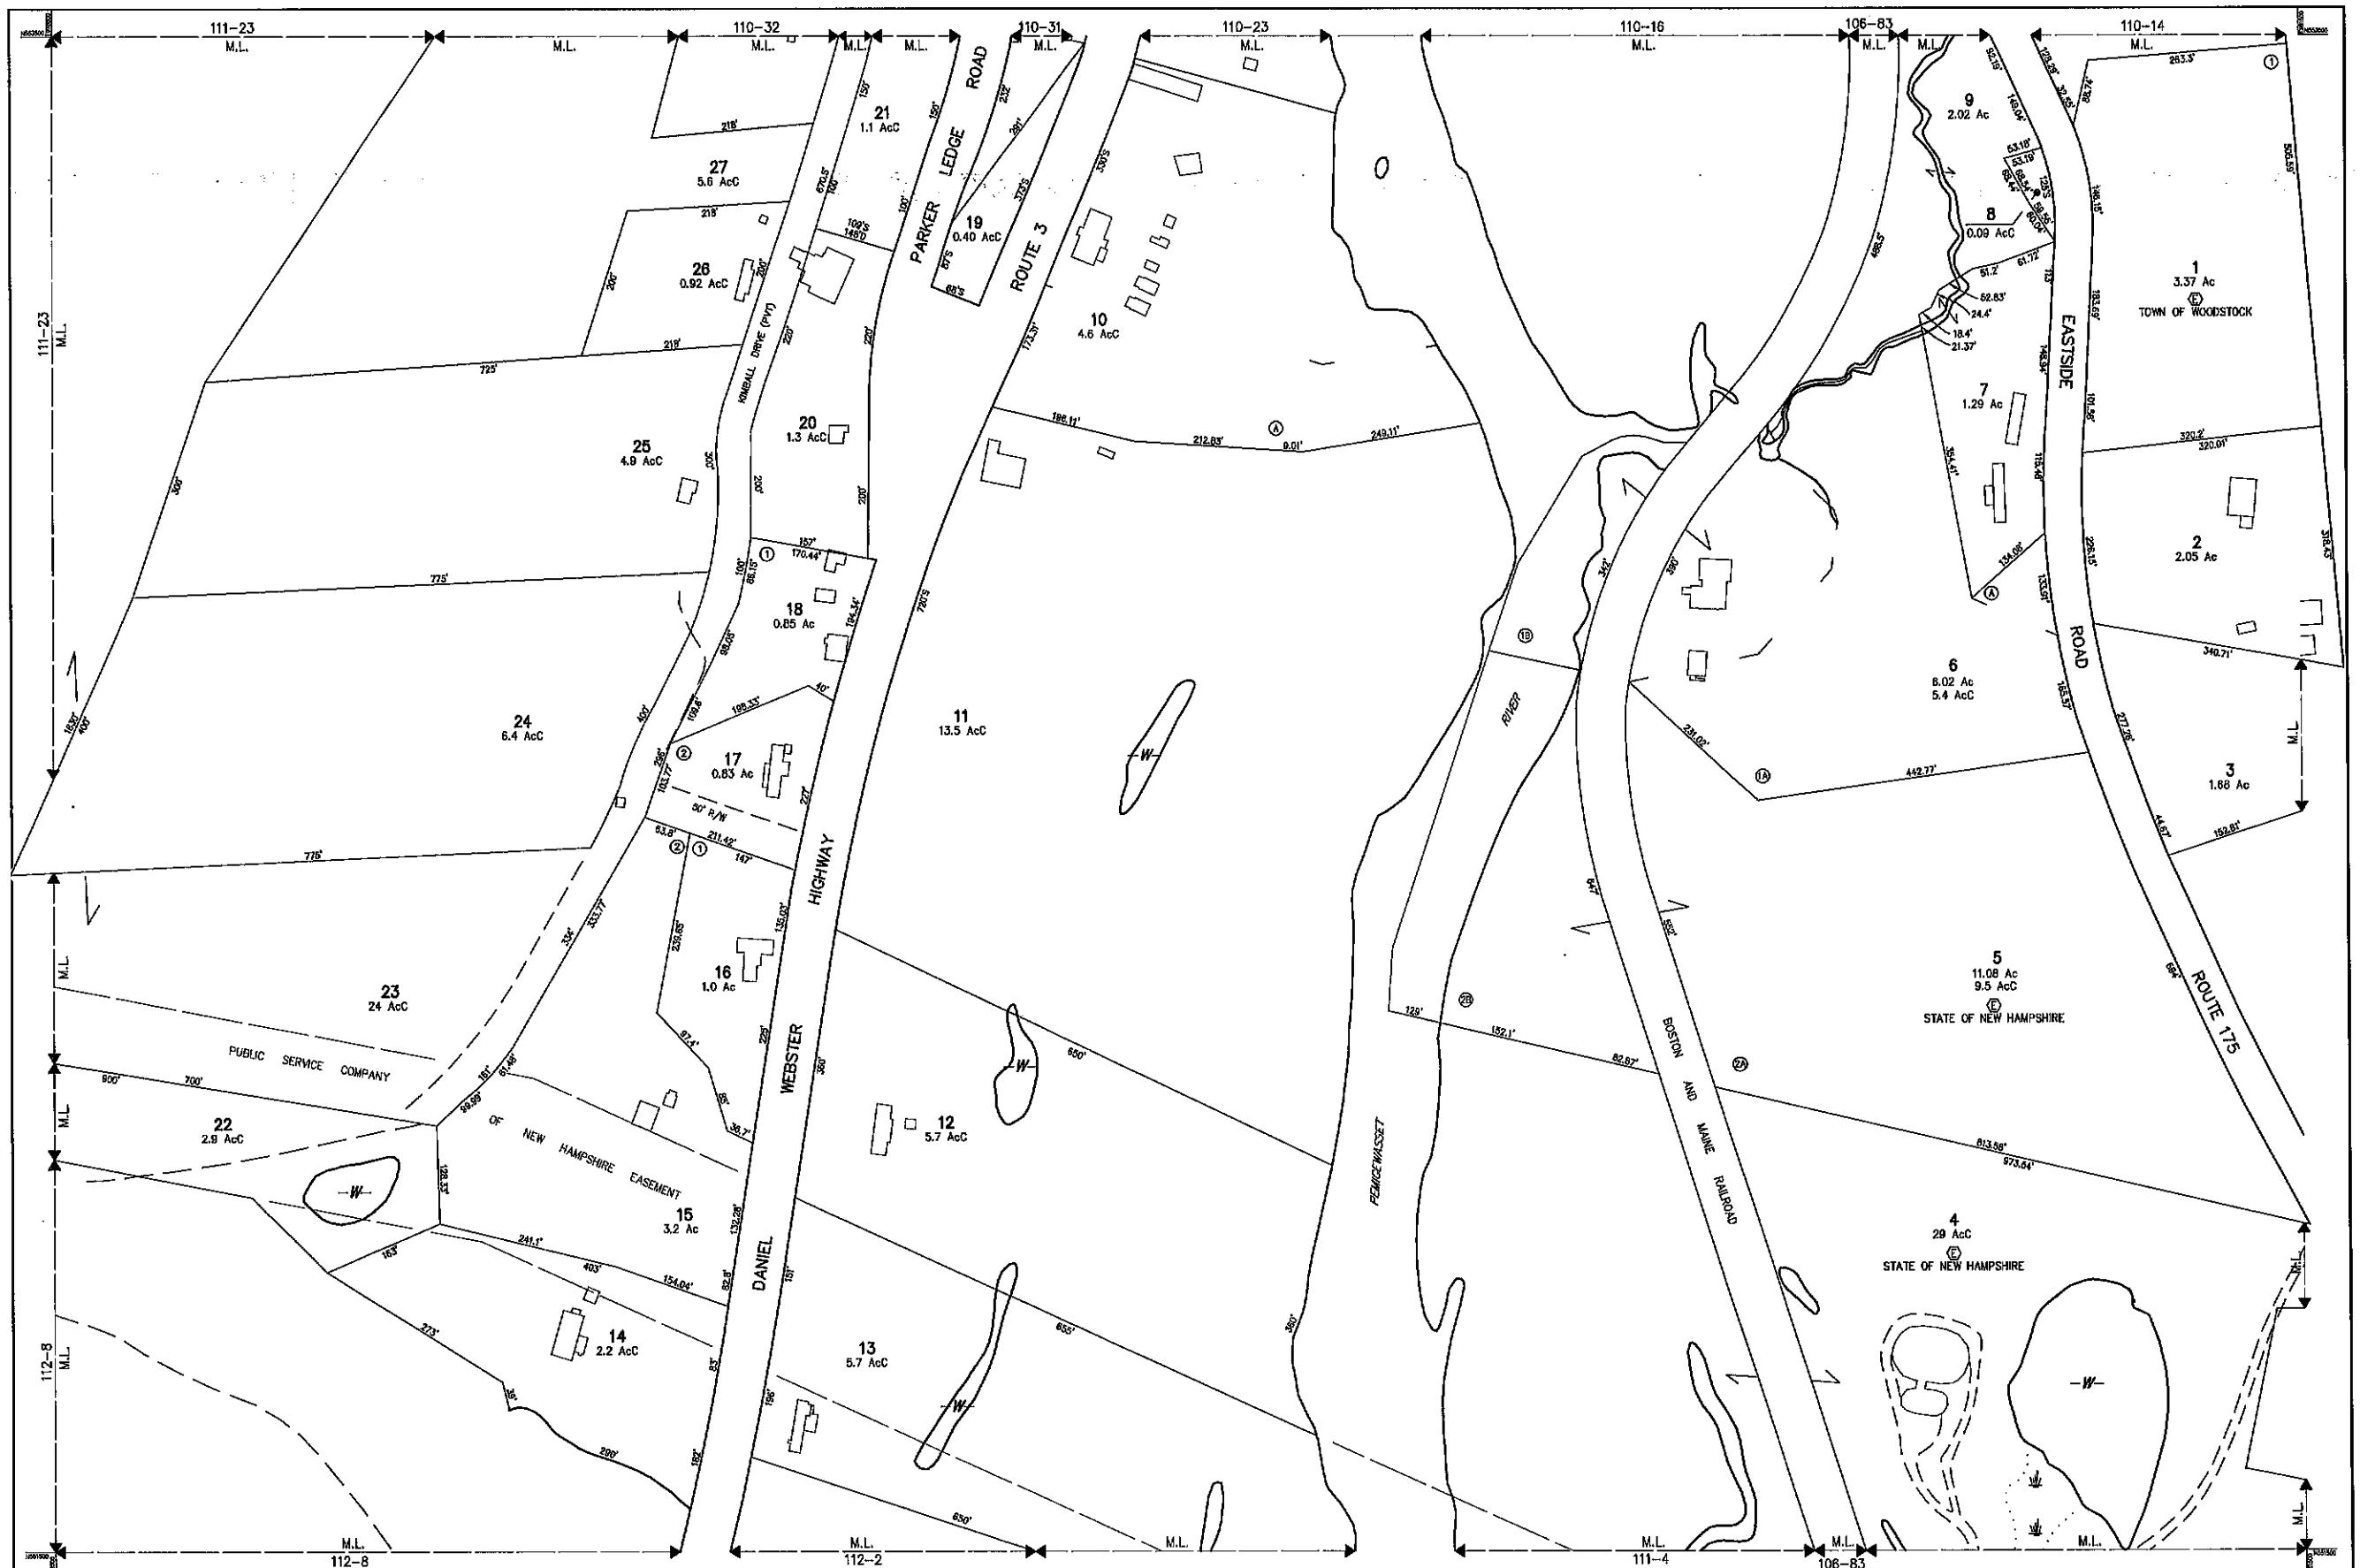

THIS MAP IS FOR ASSESSMENT PURPOSES. IT IS NOT VALID FOR LEGAL DESCRIPTION OR CONVEYANCE. THE HORIZONTAL DATUM IS THE NEW HAMPSHIRE STATE PLANE COORDINATE SYSTEM, NAD 83. PHOTOGRAPHY DATE: MAY 5, 2008 COMPLETION DATE: AUGUST 30, 2010	PRODUCED IN 2010 BY CAI Technologies 11 PLEASANT STREET, LITTLETON, NH 03561 603.322.4540 - WWW.CAI-TECH.COM	LEGEND AREA SURVEYED AREA CALCULATED RECORD DIMENSION SCALED DIMENSION WATCH LINE WATER EXEMPT PROPERTY SUBDIVISION LOT NO. BUILDING RIGHT OF WAY/ACCESS COMMON OWNERSHIP WETLANDS	SCALE 1" = 100' FEET 0 50 100 150 200 250 300 METERS 0 25 50 75 REVISED TO: APRIL 1, 2022	PROPERTY MAPS WOODSTOCK NEW HAMPSHIRE	INDEX DIAGRAM 210 110 211 213 112 113	MAP NO. 111