


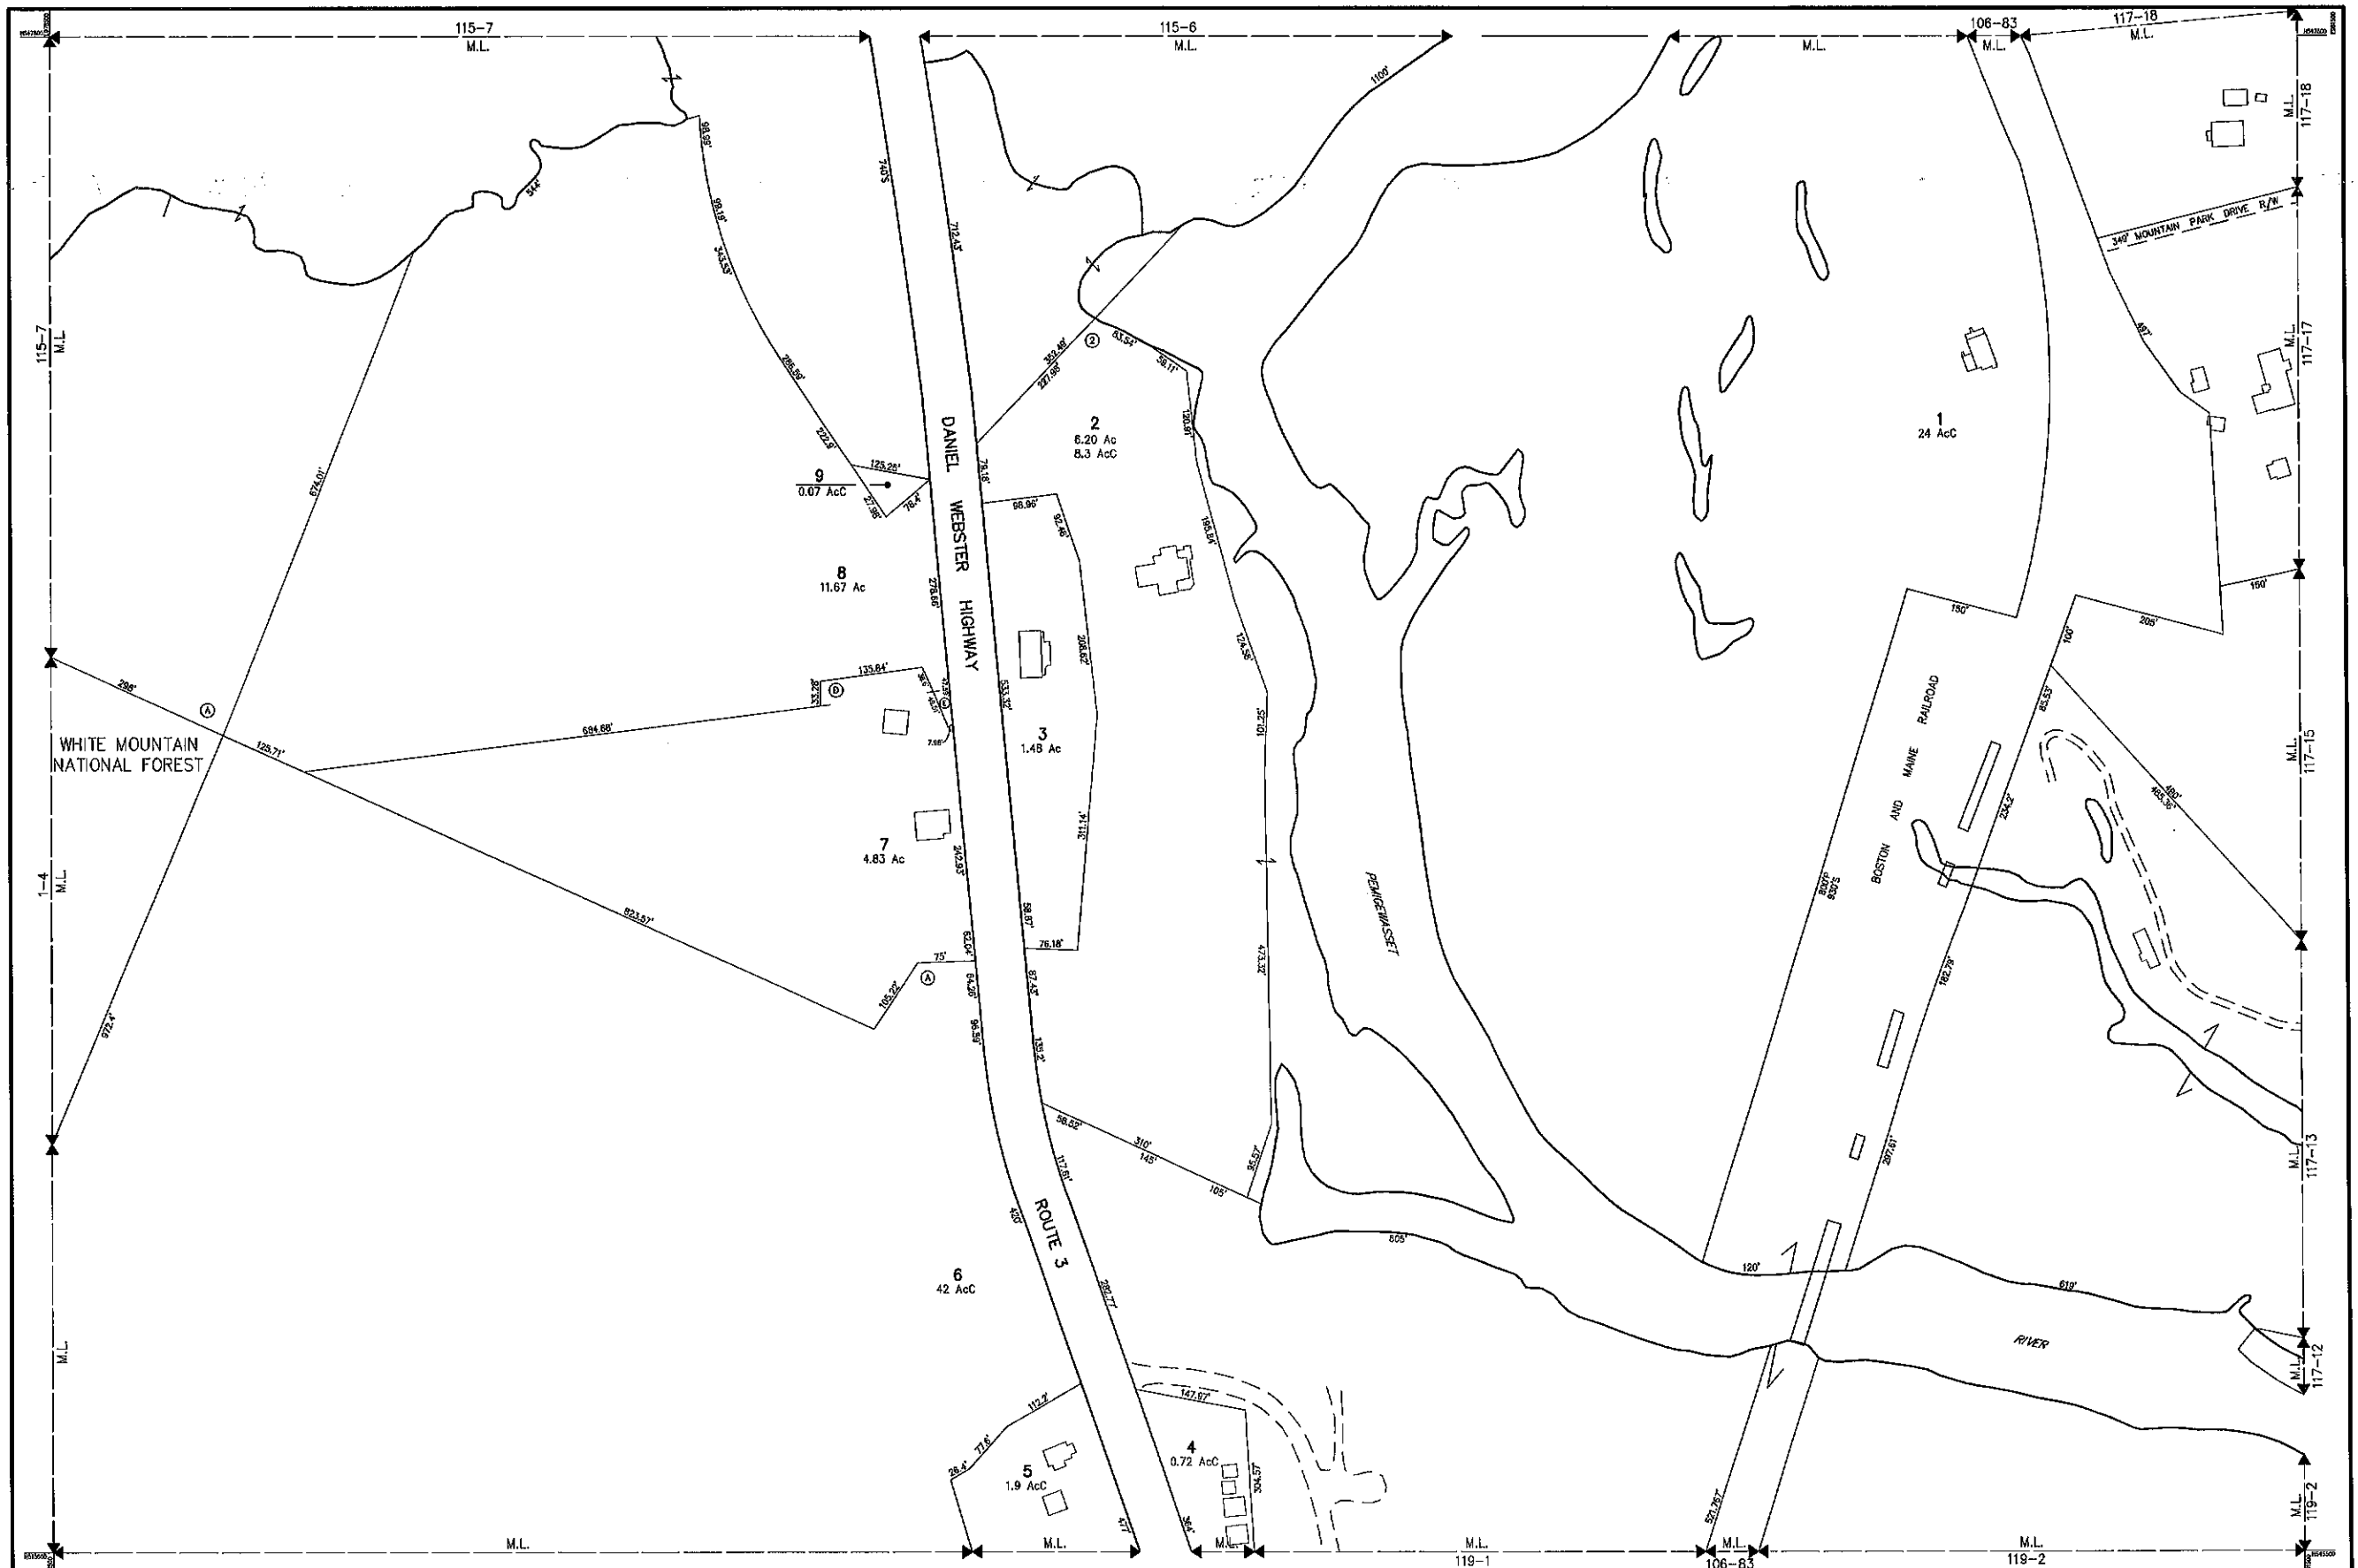

THIS MAP IS FOR ASSESSMENT PURPOSES. IT IS NOT VALID FOR LEGAL DESCRIPTION OR CONVEYANCE. THE HORIZONTAL DATUM IS THE NEW HAMPSHIRE STATE PLANE COORDINATE SYSTEM, NAD 83. PHOTOGRAPHY DATE: MAY 5, 2008 COMPLETION DATE: AUGUST 30, 2010	PRODUCED IN 2010 BY CAI Technologies 11 PLEASANT STREET, LITTLETON, NH 03581 603.222.4640 - WWW.CAI-TECH.COM	LEGEND AREA SURVEYED Ac AREA CALCULATED Ac RECORD DIMENSION 100' SCALED DIMENSION 100' MATCH LINE WATER	EXEMPT PROPERTY SUBDIVISION LOT NO. BUILDING RIGHT OF WAY/ACCESS COMMON OWNERSHIP WETLANDS	SCALE 1" = 100' FEET 0 50 100 200 300 METERS 0 25 50 75 REVISED TO : APRIL 1, 2022.	PROPERTY MAPS WOODSTOCK NEW HAMPSHIRE	INDEX DIAGRAM 213 115 114 214 117 118	MAP NO. 116
---	--	--	--	---	---	--	----------------------------------