


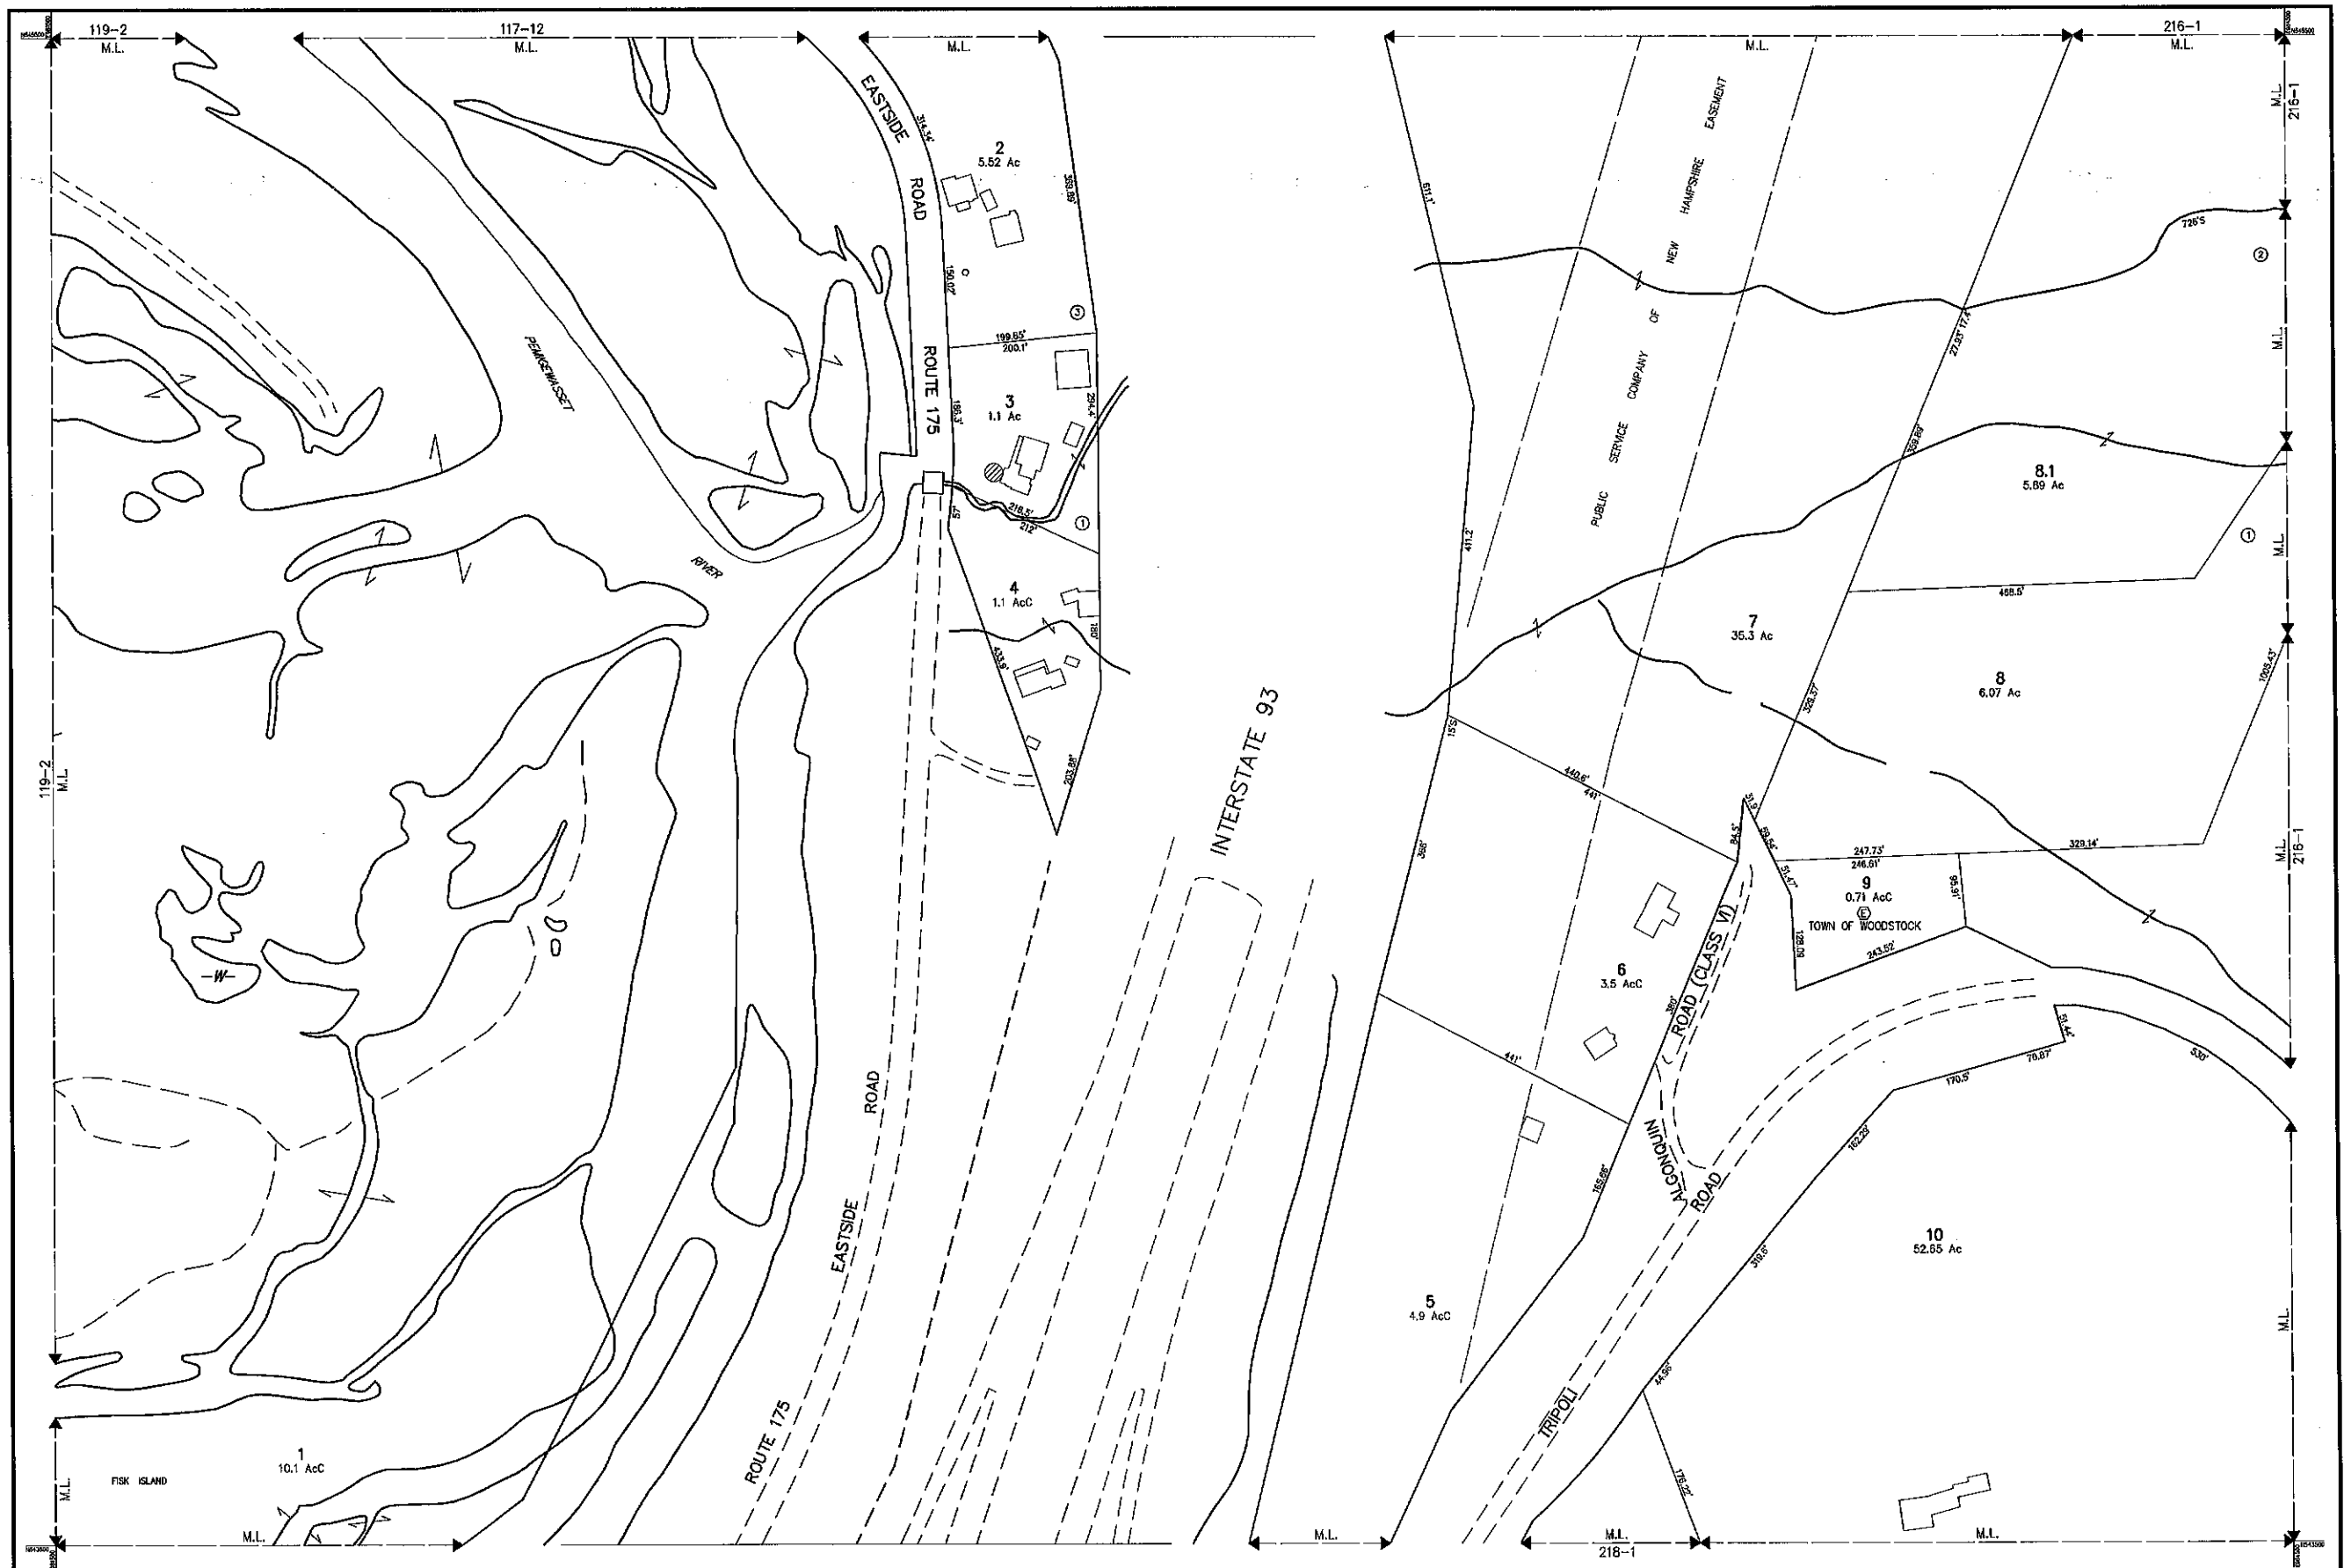

THIS MAP IS FOR ASSESSMENT PURPOSES. IT IS NOT VALID FOR LEGAL DESCRIPTION OR CONVEYANCE.	
THE HORIZONTAL DATUM IS THE NEW HAMPSHIRE STATE PLANE COORDINATE SYSTEM, NAD 83.	
PHOTOGRAPHY DATE:	MAY 5, 2008
COMPLETION DATE:	AUGUST 30, 2010


CAI Technologies
Precision Mapping. Geospatial Solutions.

PRODUCED IN 2010 BY

11 PLEASANT STREET, LITTLETON, CO 80120
800.322.4549 - WWW.CAI-TECH.COM

AREA SURVEYED Ac
 AREA CALCULATED AcC
 RECORD DIMENSION 100'
 SCALED DIMENSION 100'S
 MATCH LINE ← M.L.
 WATER 

EXEMPT PROPERTY. (6)
SUBDIVISION LOT NO. (2)
BUILDING.   D/W 
RIGHT OF WAY/ACCESS.   D/W 
COMMON OWNERSHIP.   D/W 
WETLANDS.   D/W 

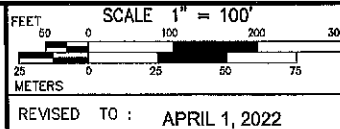

PROPERTY MAPS
WOODSTOCK
NEW HAMPSHIRE

INDEX DIAGRAM			GN
116	117	216	
119			
120	218	217	

MAP NO.
118