


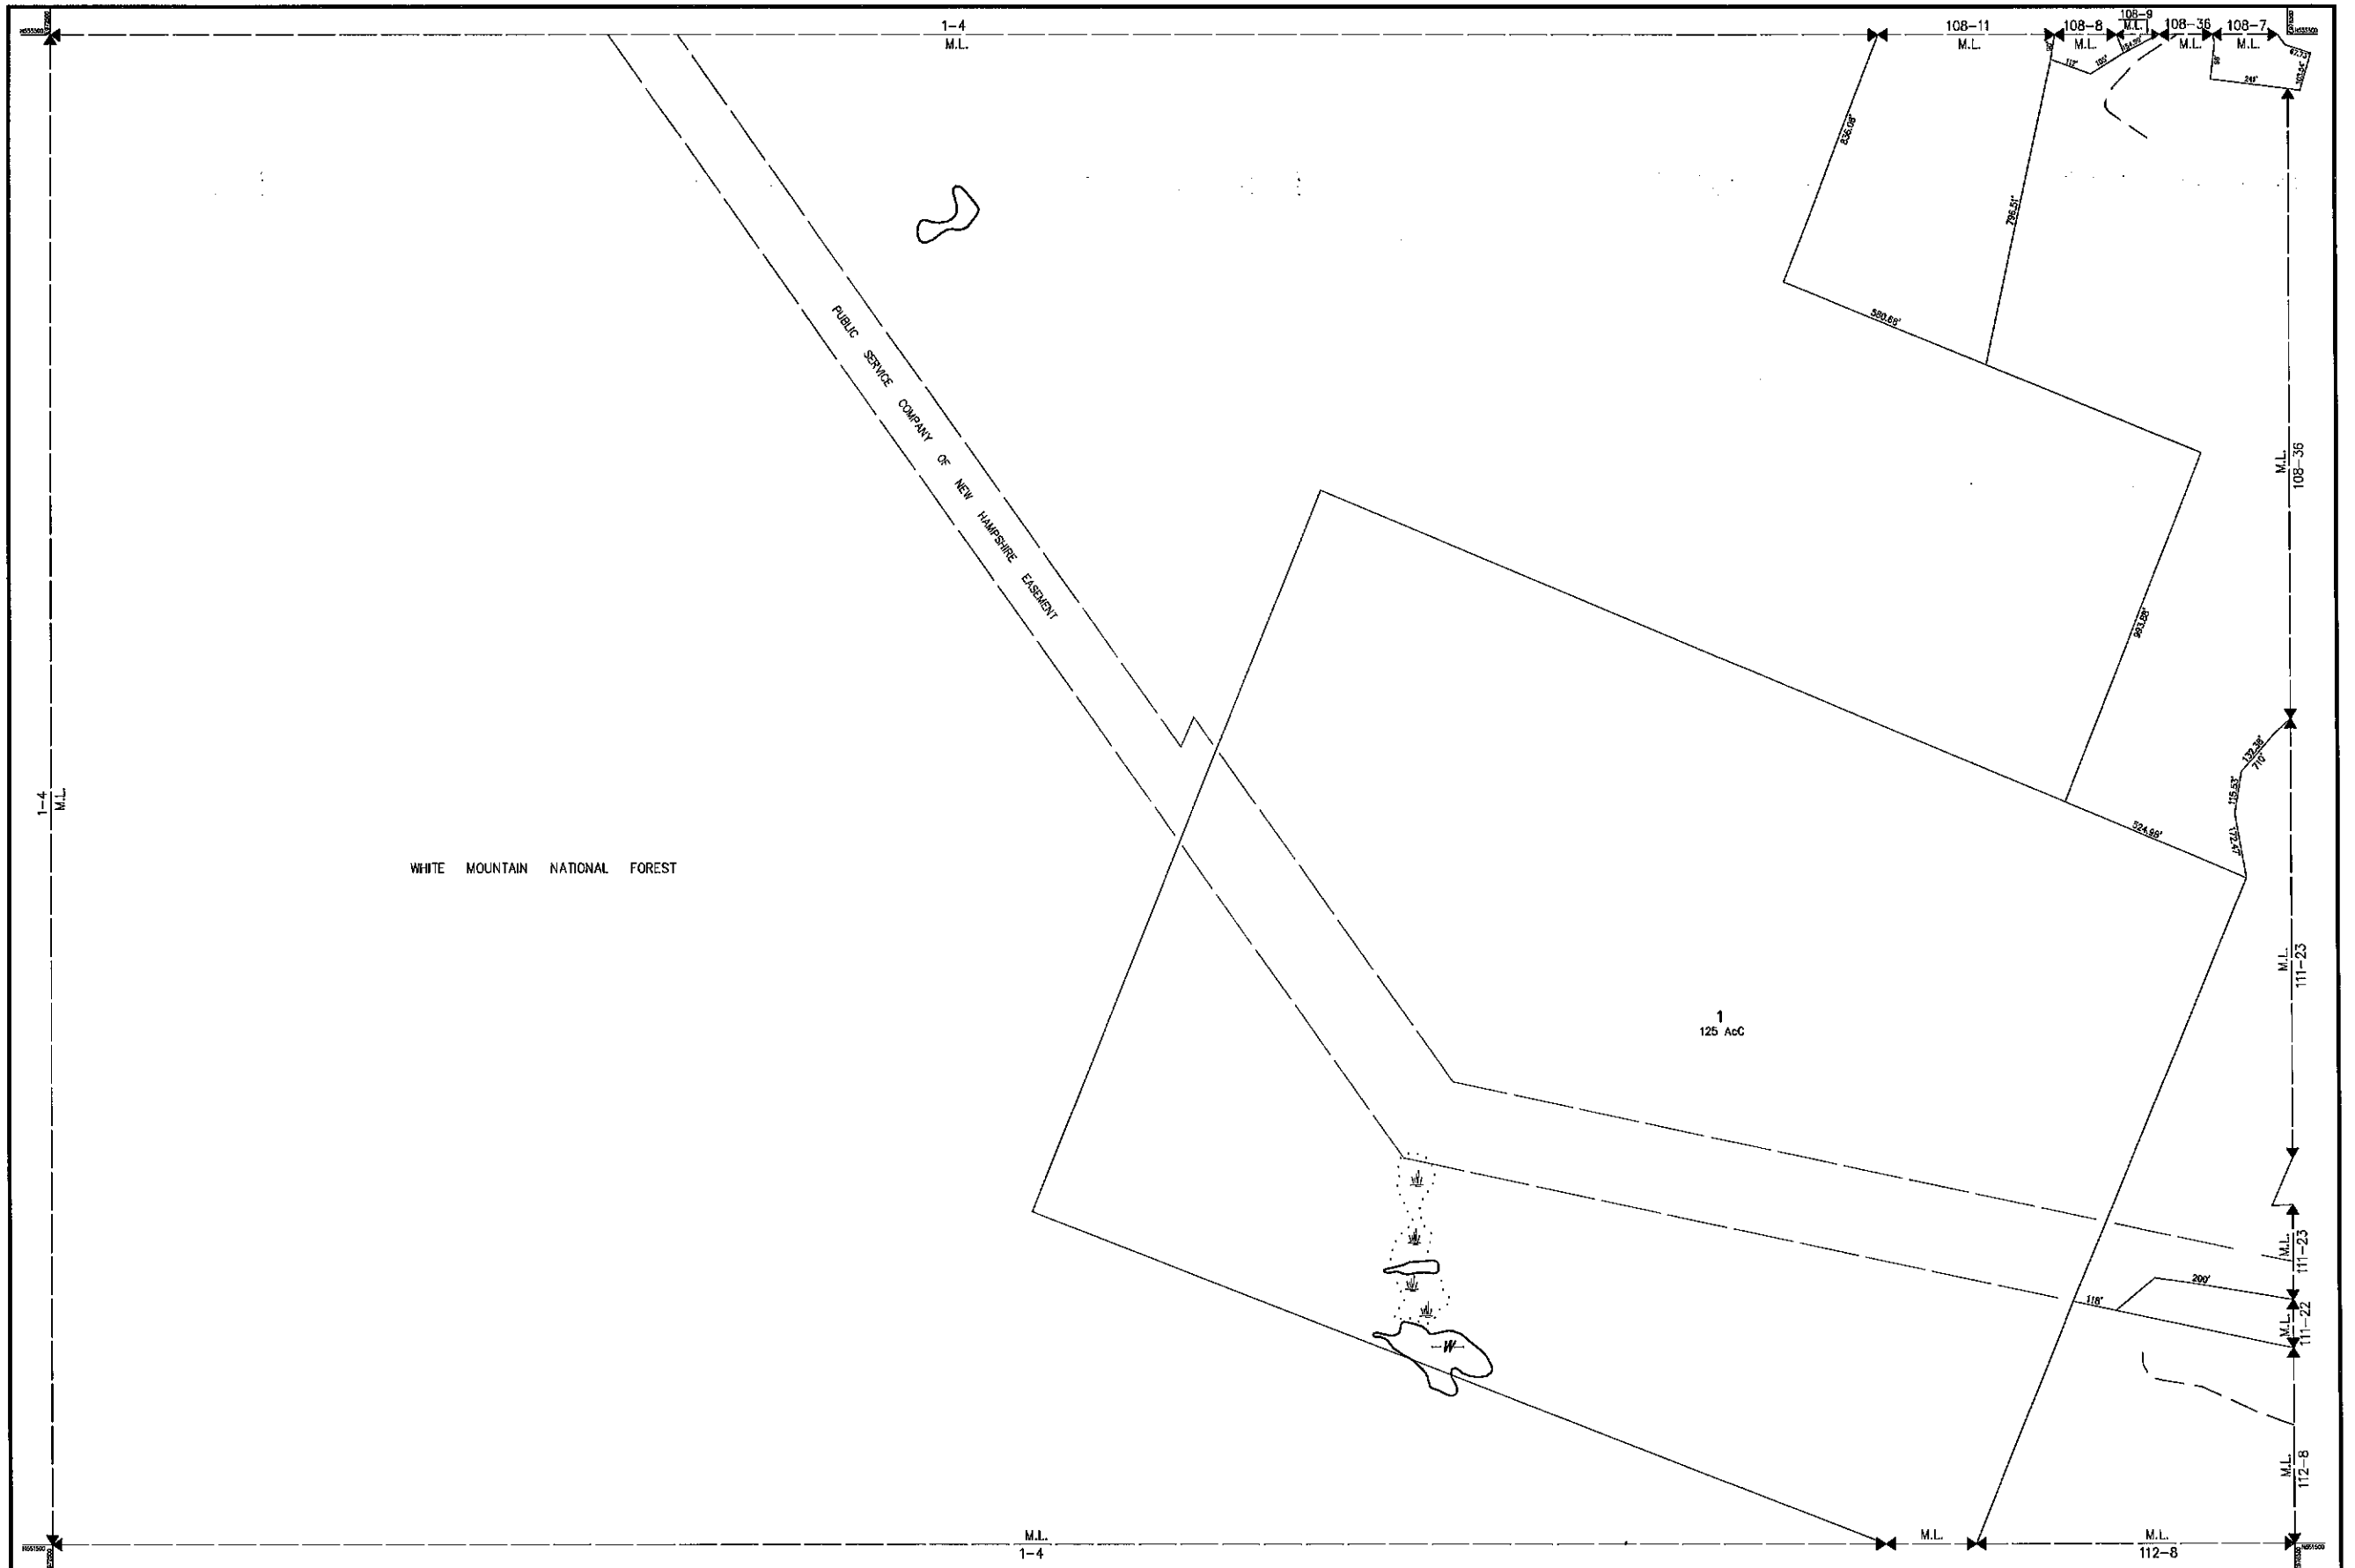

THIS MAP IS FOR ASSESSMENT PURPOSES. IT IS NOT VALID FOR LEGAL DESCRIPTION OR CONVEYANCE. THE HORIZONTAL DATUM IS THE NEW HAMPSHIRE STATE PLANE COORDINATE SYSTEM, NAD 83. PHOTOGRAPHY DATE: MAY 5, 2008 COMPLETION DATE: AUGUST 30, 2010	PRODUCED IN 2010 BY 11 PLEASANT STREET, LITTLETON, NH 03561 603.322.4540 - WWW.CAI-TECH.COM	LEGEND AREA SURVEYED Ac AREA CALCULATED AcC RECORD DIMENSION 100' SCALED DIMENSION 100'S MATCH LINE M.L. WATER W EXEMPT PROPERTY SUBDIVISION LOT NO. BUILDING RIGHT OF WAY/ACCESS COMMON OWNERSHIP WETLANDS	SCALE 1" = 200' FEET 0 100 200 300 400 500 600 METERS 0 50 100 150 REVISED TO : APRIL 1, 2022	PROPERTY MAPS WOODSTOCK NEW HAMPSHIRE	INDEX DIAGRAM	MAP NO. 210
---	---	---	---	---	----------------------	--