


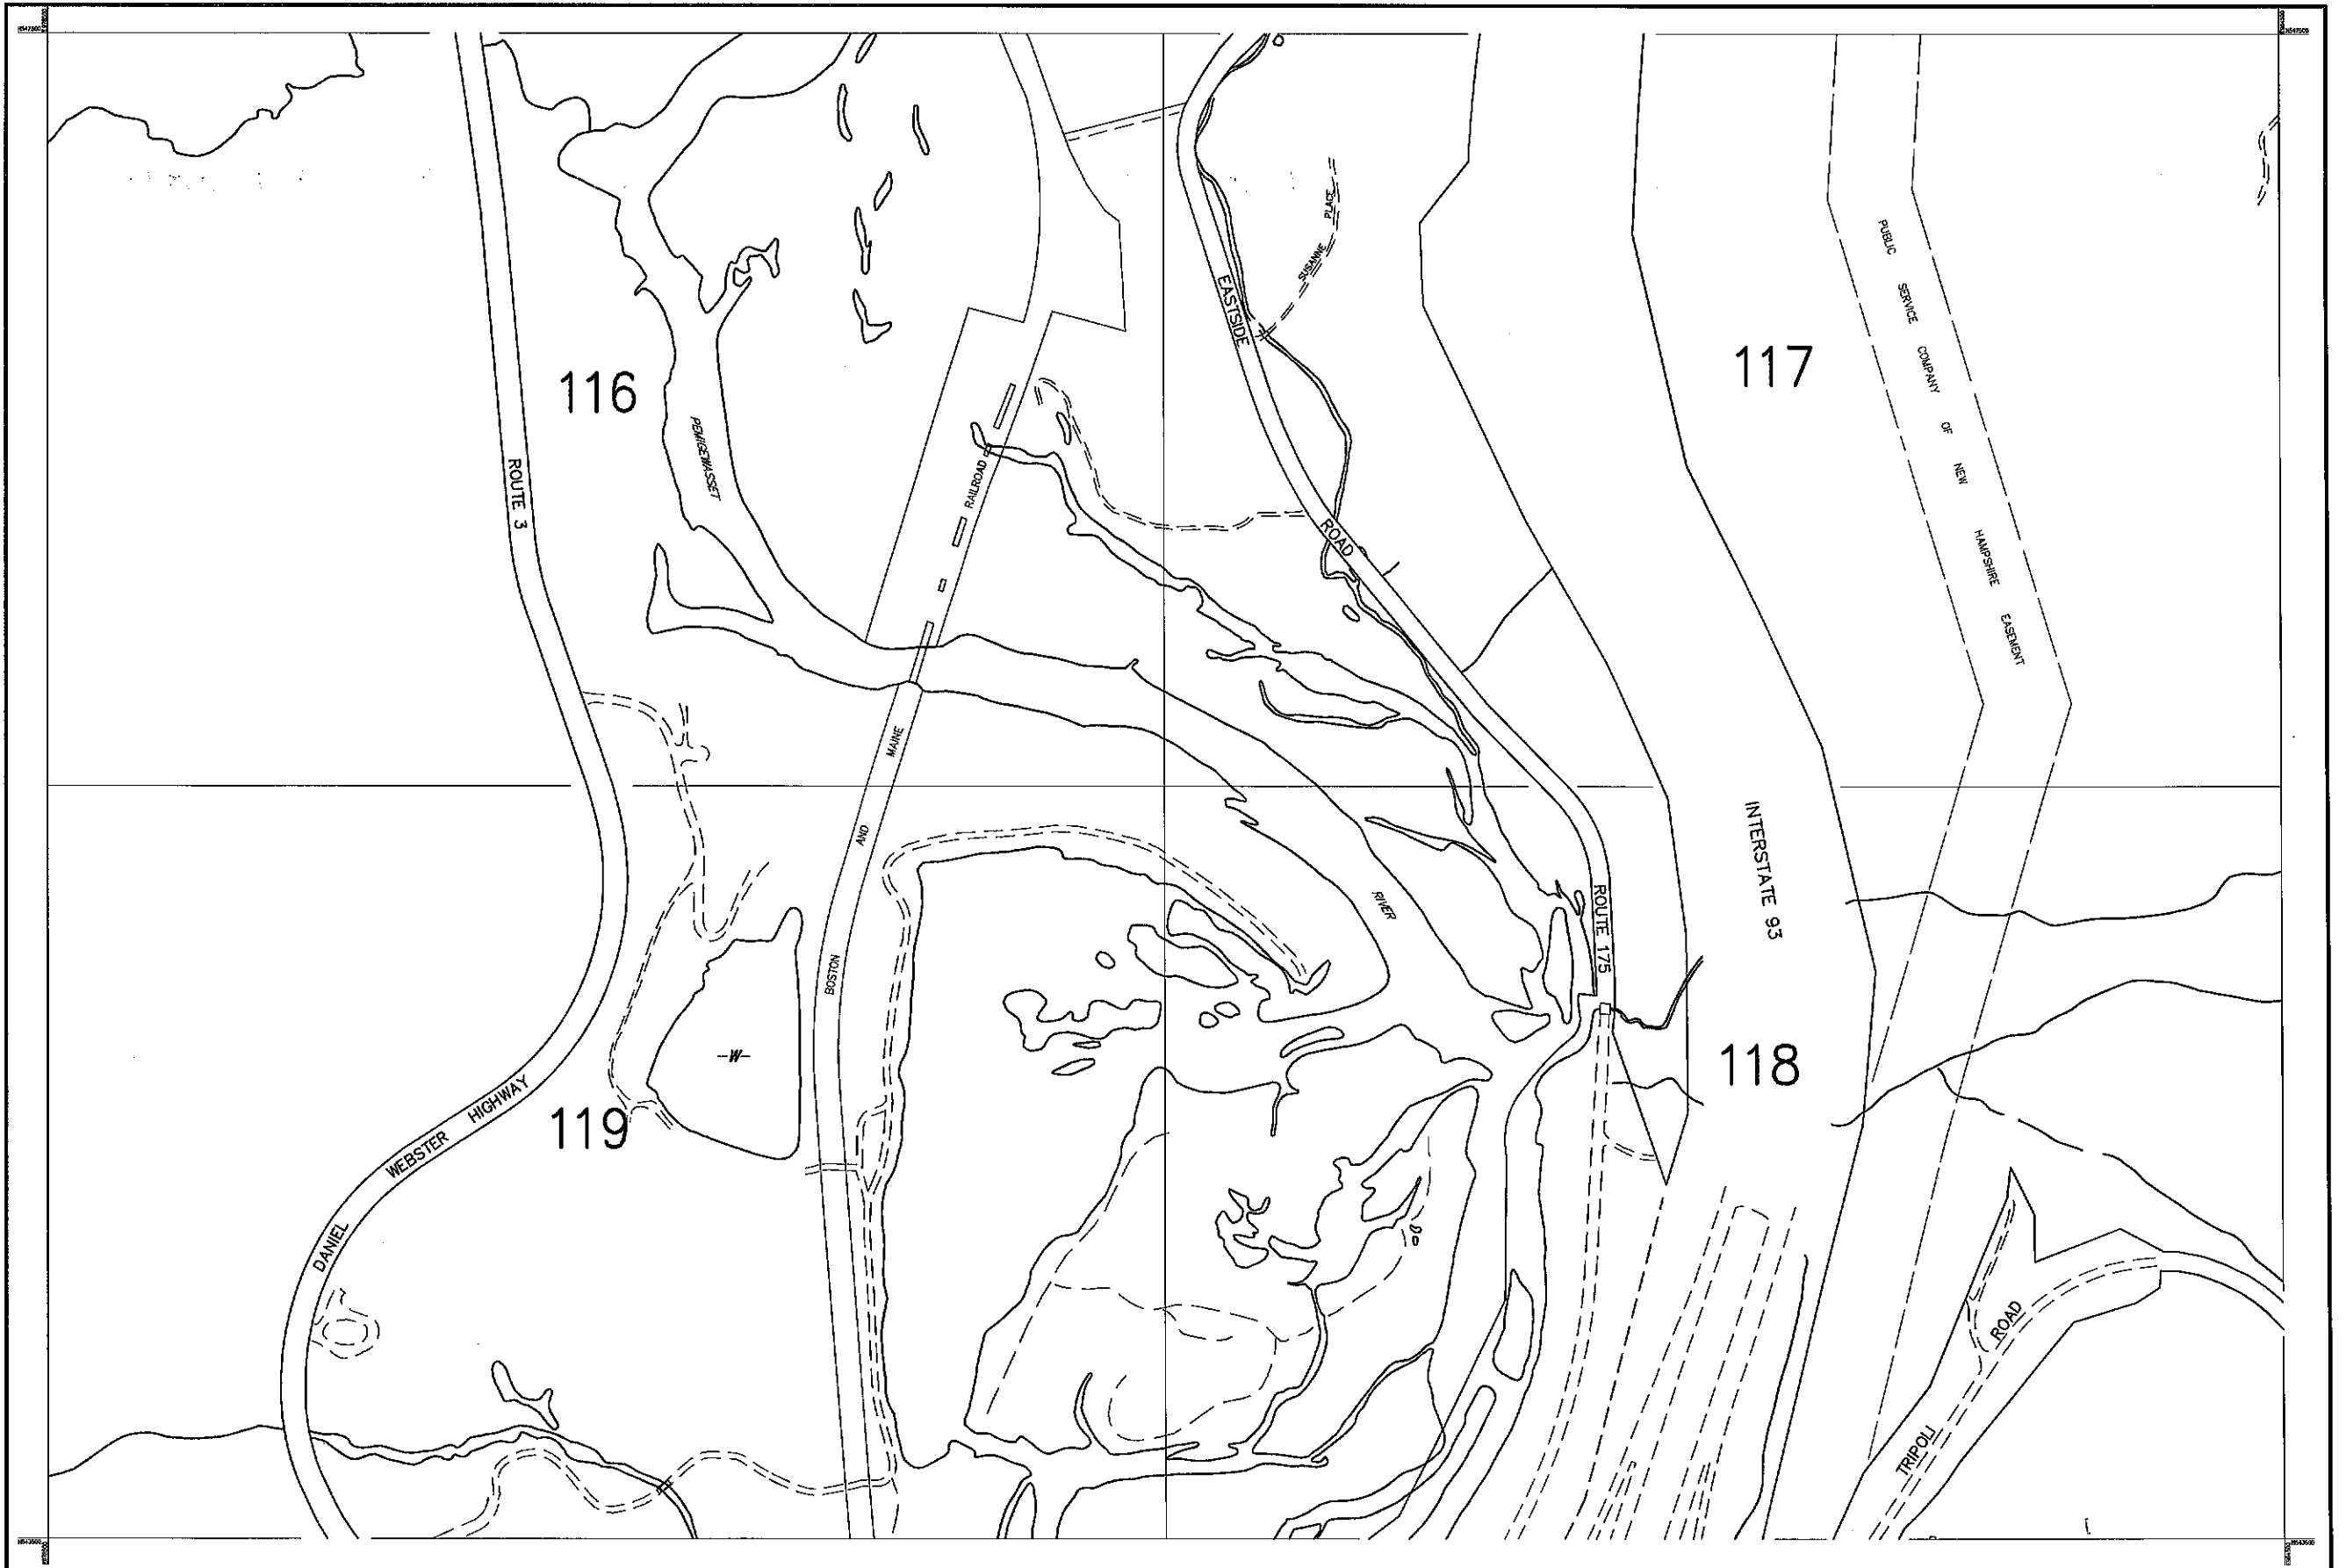

THIS MAP IS FOR ASSESSMENT PURPOSES. IT IS NOT VALID FOR LEGAL DESCRIPTION OR CONVEYANCE.

THE HORIZONTAL DATUM IS THE NEW HAMPSHIRE STATE PLANE COORDINATE SYSTEM, NAD 83.

PHOTOGRAPHY DATE: MAY 5, 2008

COMPLETION DATE: AUGUST 30, 2010

PRODUCED IN 2010 BY

CAI Technologies

11 PLEASANT STREET, LITTLETON, NH 03061
800.322.4540 - WWW.CAI-TECH.COM

AREA SURVEYED Ac
AREA CALCULATED Ac
RECORDED DIMENSION 100'
SCALED DIMENSION 100'
MATCH LINE

LEGEND

EXEMPT PROPERTY

SUBDIVISION LOT NO.

BUILDING

RIGHT OF WAY/ACCESS

COMMON OWNERSHIP

WETLANDS

SCALE 1" = 200'

FEET 0 100 200 400 600

METERS 0 50 100 150

REVISED TO: APRIL 1, 2022

PROPERTY MAPS

WOODSTOCK

NEW HAMPSHIRE

INDEX DIAGRAM			
213	115/114	1	
214		216	
219	123/218	217	

MAP NO.

215