


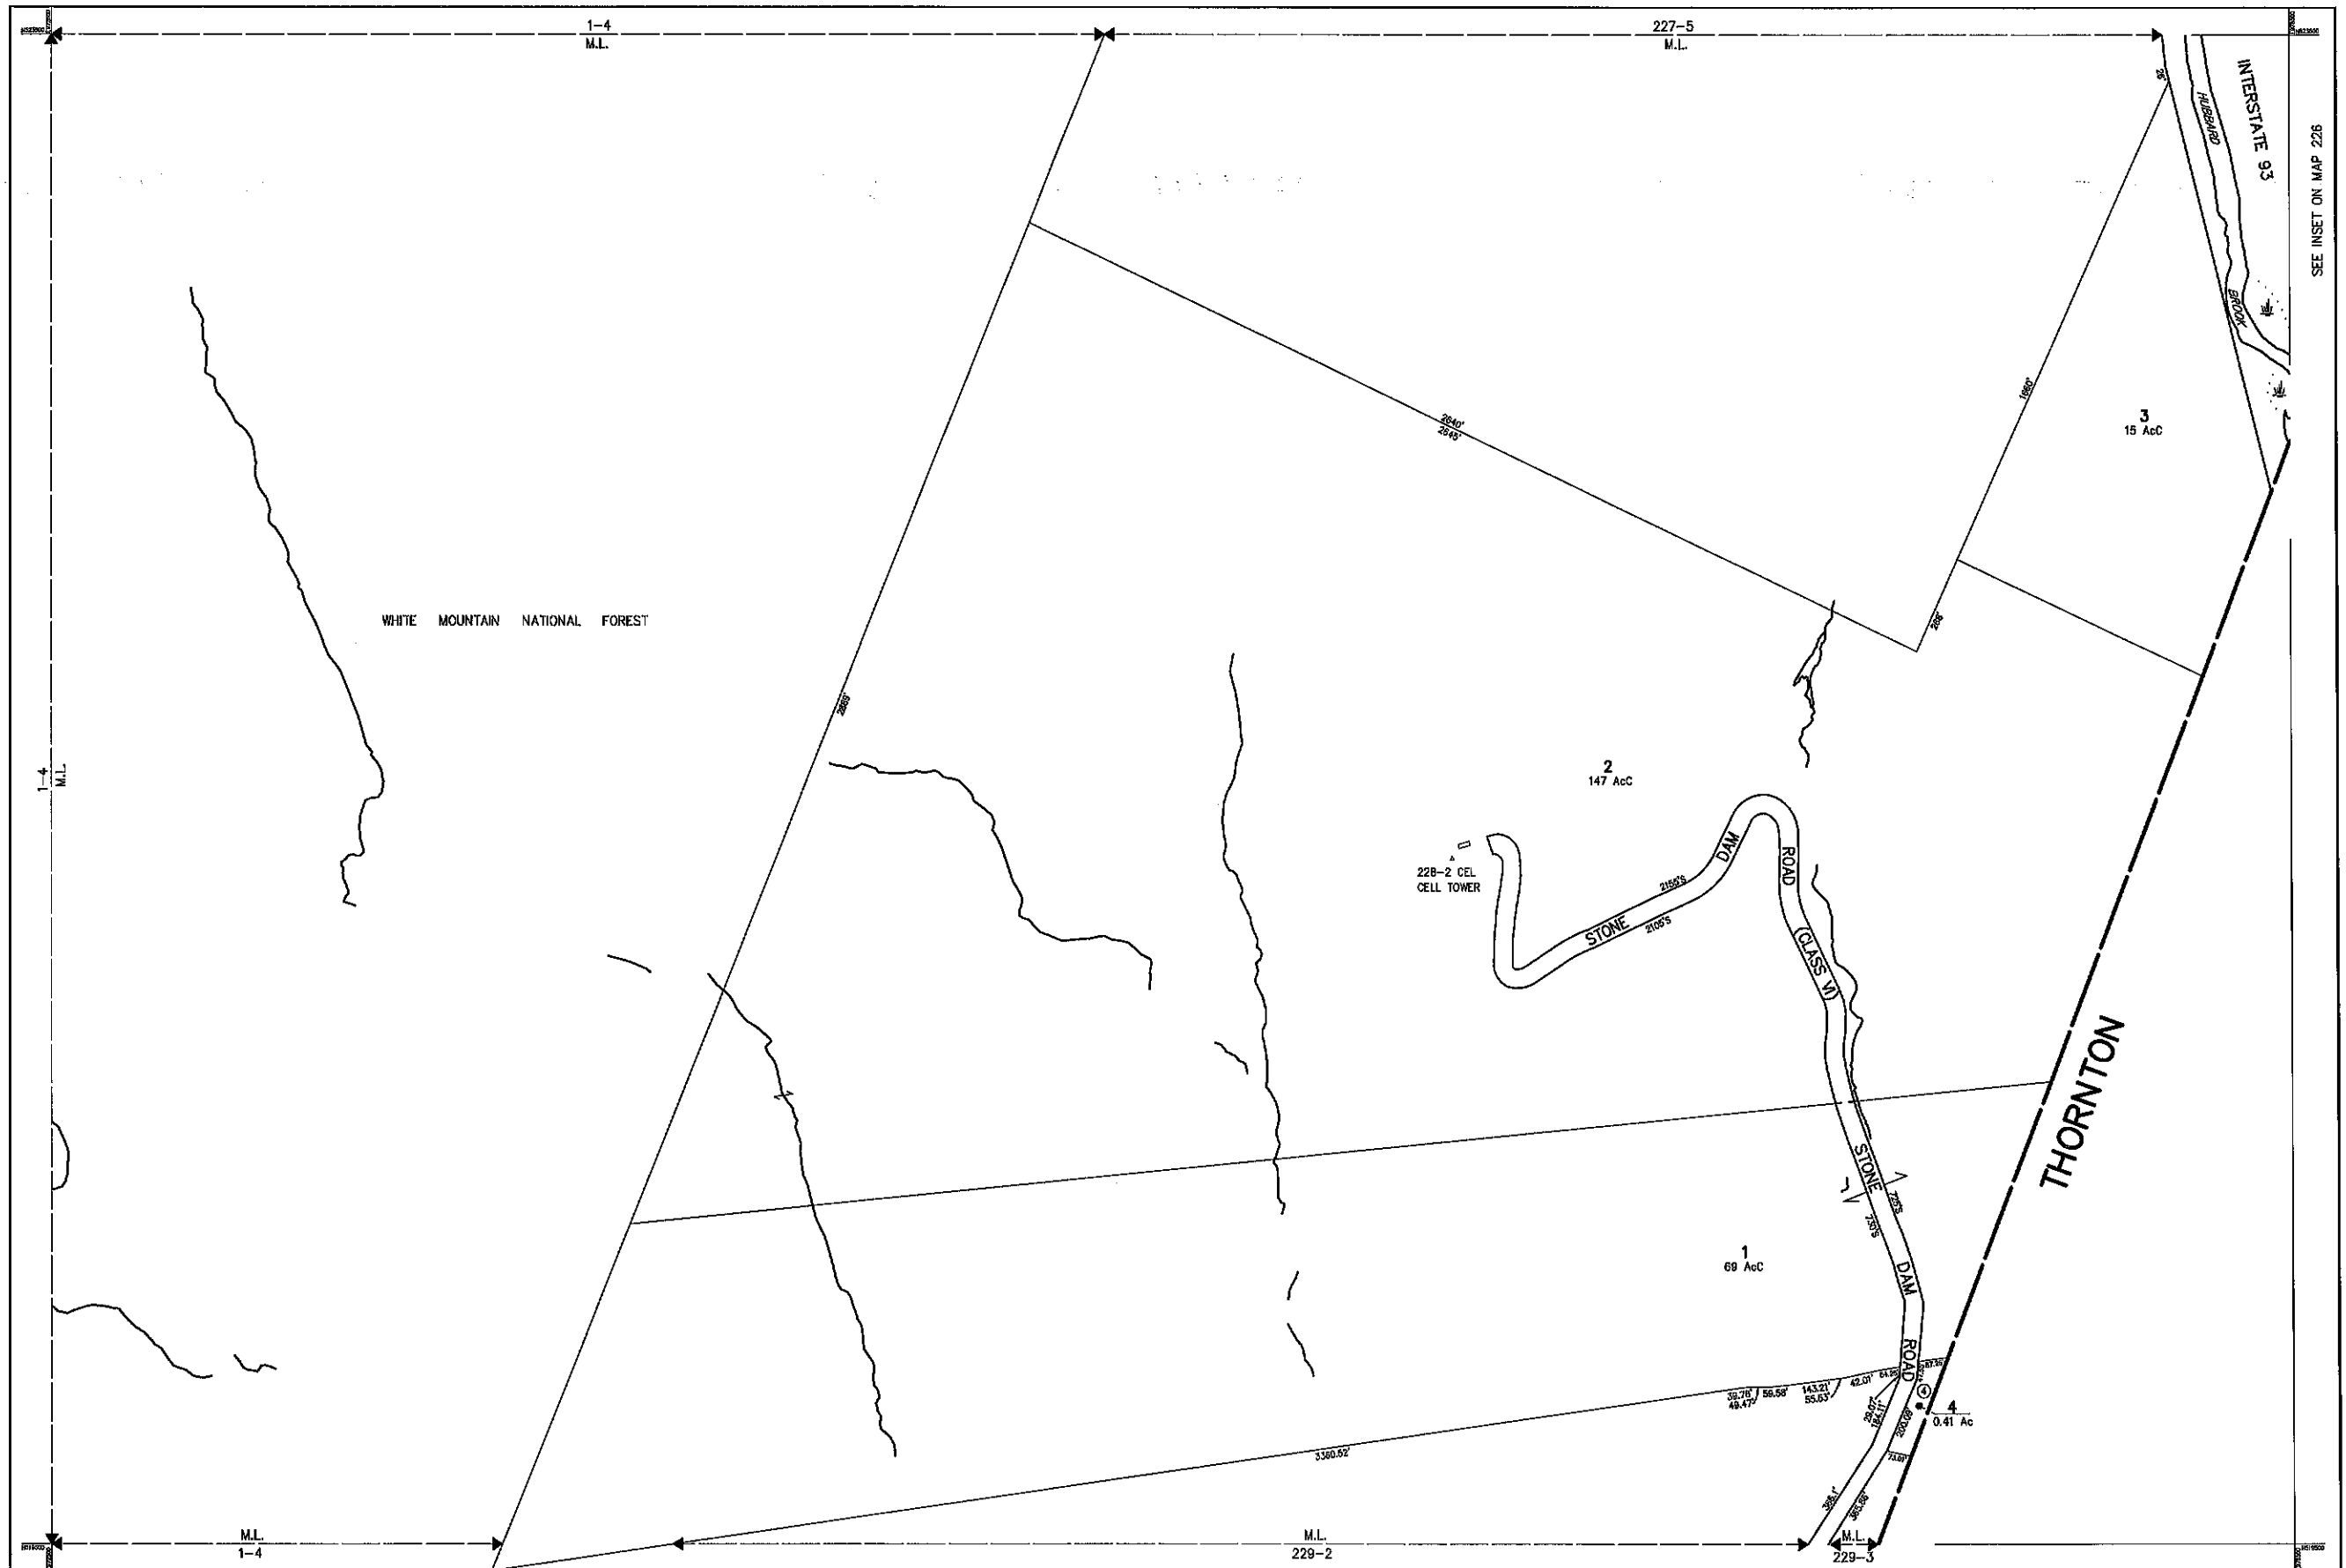

THIS MAP IS FOR ASSESSMENT PURPOSES. IT IS NOT VALID FOR LEGAL DESCRIPTION OR CONVEYANCE. THE HORIZONTAL DATUM IS THE NEW HAMPSHIRE STATE PLANE COORDINATE SYSTEM, NAD 83. PHOTOGRAPHY DATE: MAY 5, 2008 COMPLETION DATE: AUGUST 30, 2010	PRODUCED IN 2010 BY CAI Technologies 31 PLEASANT STREET, LITTLETON, NH 03581 800.322.4540 - WWW.CAI-TECH.COM	LEGEND AREA SURVEYED Ac AREA CALCULATED Ac RECORDED DIMENSION 100' SCALED DIMENSION 100'S MATCH LINE WATER EXEMPT PROPERTY SUBDIVISION LOT NO. BUILDING RIGHT OF WAY/ACCESS COMMON OWNERSHIP WETLANDS	SCALE 1" = 200' FEET 0 100 200 300 400 500 600 METERS 0 50 100 150 REVISED TO: APRIL 1, 2022	PROPERTY MAPS WOODSTOCK NEW HAMPSHIRE	INDEX DIAGRAM 2 227 226 229	MAP NO. 228
---	---	--	--	---	---	----------------------------------